


Instrument Summary


- ETC Source 4 10deg
ETC Source 4 14deg
ETC Source 4 19deg
ETC Source 4 26deg
ETC Source 4 36deg
ETC Source 4 50deg
ETC Source4 LED2LS 10deg
ETC Source4 LED2LS 19deg
ETC Source4 LED2LS 36deg
ETC Source4 LED2LS 50deg
ETC Source4 LED2LS Cyclight
GLP Fusion X-Par 8Z
ChromaQ Color One 100
Mini LED Par
Ayrton Diablo
Martin MAC Axiom Hybrid
Chauvet Rogue R2 Wash
Robert Juliat Arthur
Hazer
Fogger

Typical Unit

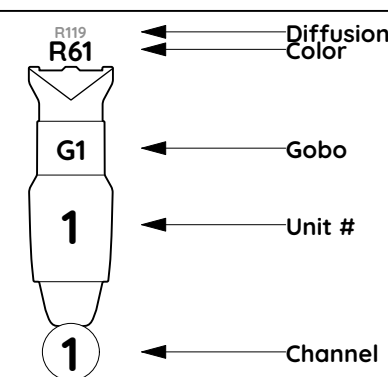

Notes:

1. All cuts of R119 and R132 can be found in the User 1 column of Lightwright
2. Circuit numbers to be determined based on current rep plot

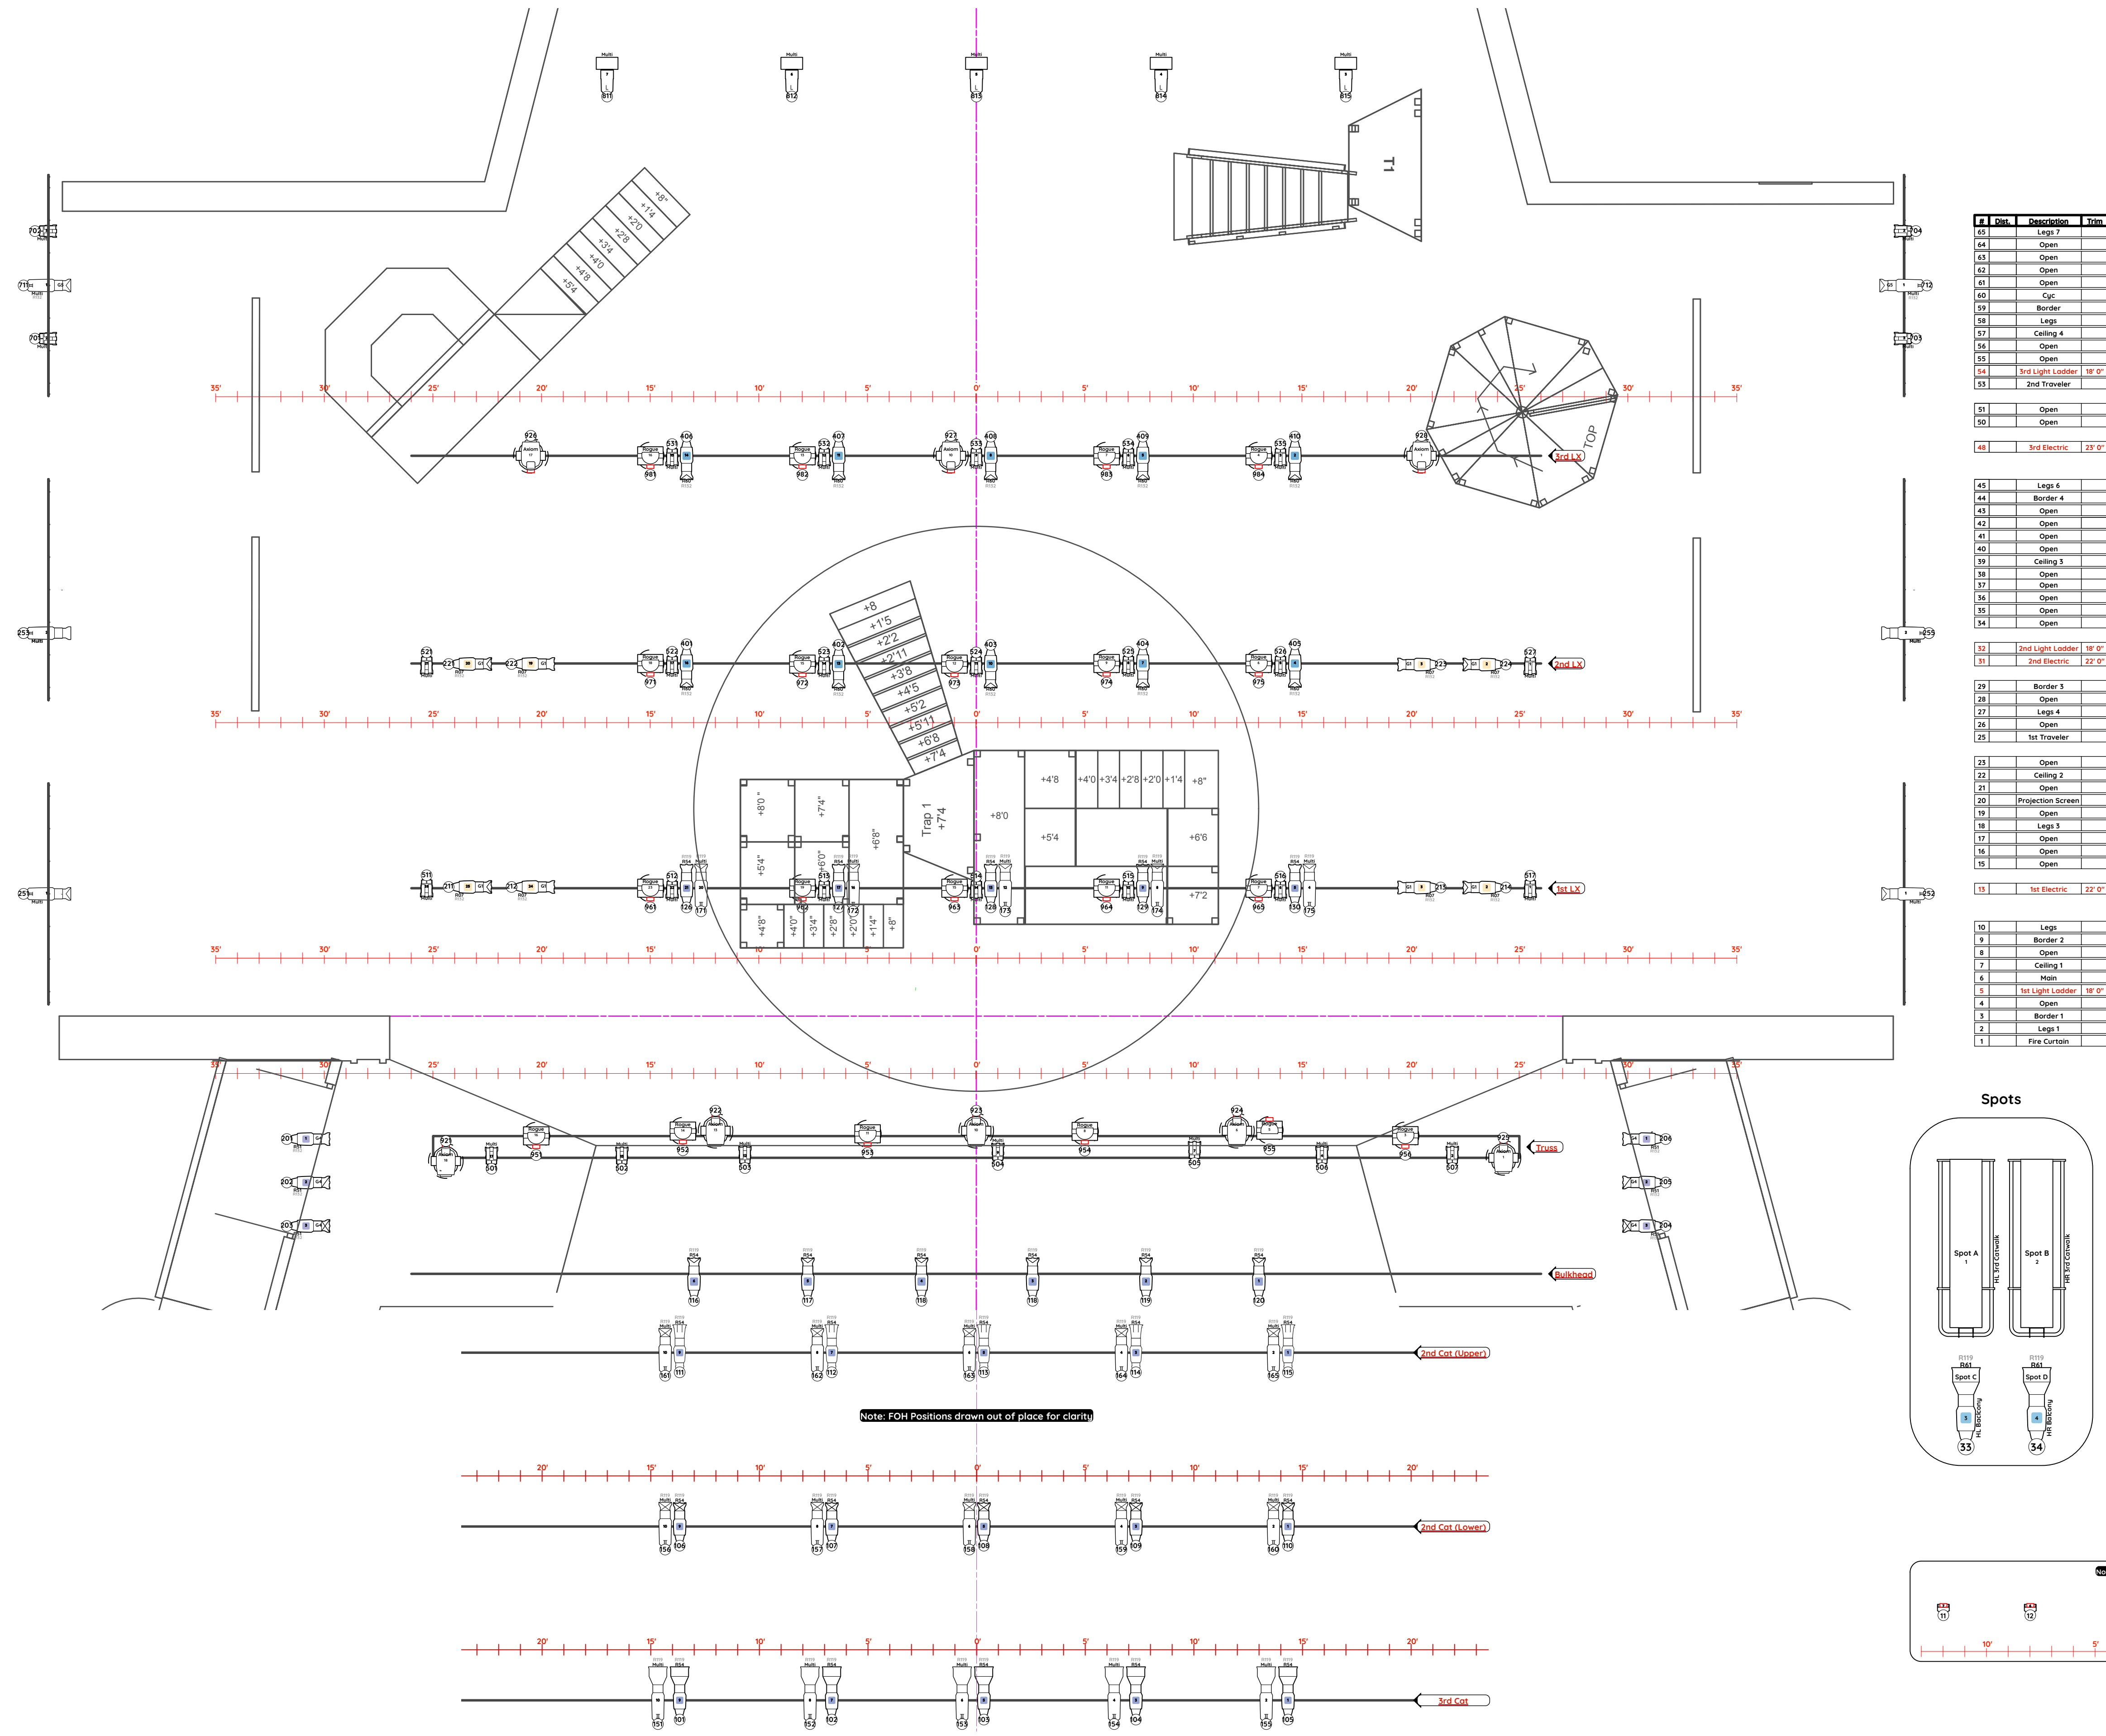

Item	Description	Trim
65	Legs 2	
64	Open	
63	Open	
62	Open	
61	Open	
60	Cyc	
59	Border	
58	Legs	
57	Ceiling 4	
56	Open	
55	Open	
54	1st Light Ladder	18' 0"
53	2nd Traveler	

51	Open
50	Open
49	1st Electric
48	2nd Electric

45	Legs 6
44	Border 4
43	Open
42	Open
41	Open
40	Open
39	Ceiling 3
38	Open
37	Open
36	Open
35	Open
34	Open

32	2nd Light Ladder	18' 0"
31	2nd Electric	22' 0"
29	Border 3	
28	Open	
27	Legs 4	
26	Open	
25	1st Traveler	

23	Open
22	Ceiling 2
21	Open
20	Projection Screen
19	Open
18	Legs 3
17	Open
16	Open
15	Open

Spots


Color Summary

Color	Size	Count
Multi	N/A	73
Multi	6.25"	23
R54	6.25"	22
R51	6.25"	6
R07	6.25"	8
Multi	12"	5
R54	12"	5
R60	6.25"	10
N/C	6.25"	10
R83	6.25"	6
R61	12"	2


Gobo Summary

- G1: Dot Brkp
G2: Industrial Brkp
G3: A2064
G4: 2nd Dot Brkp
G5: A2208


Spots

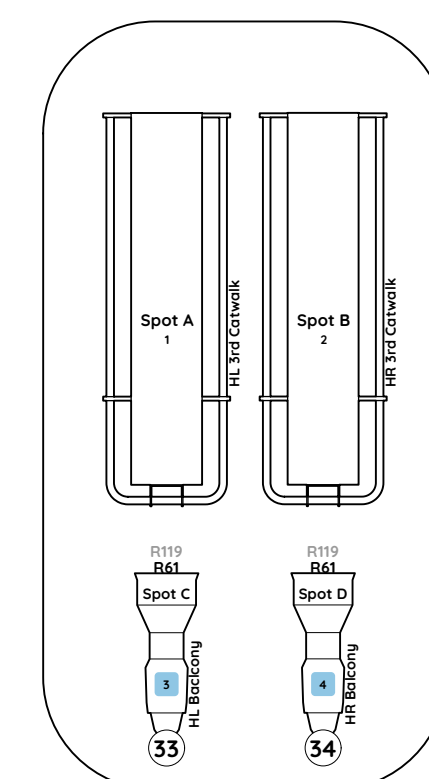

Atmospherics

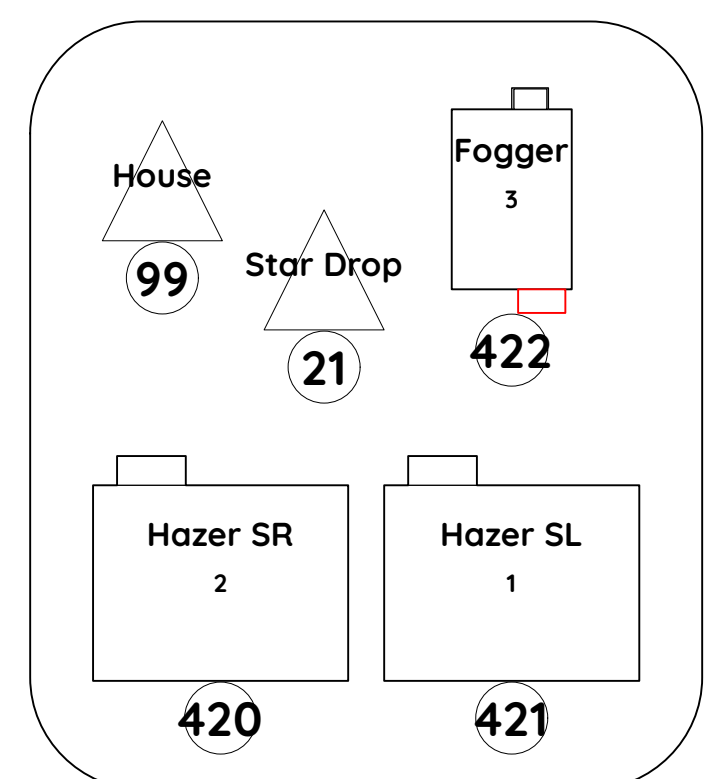

Apron Floor Lights

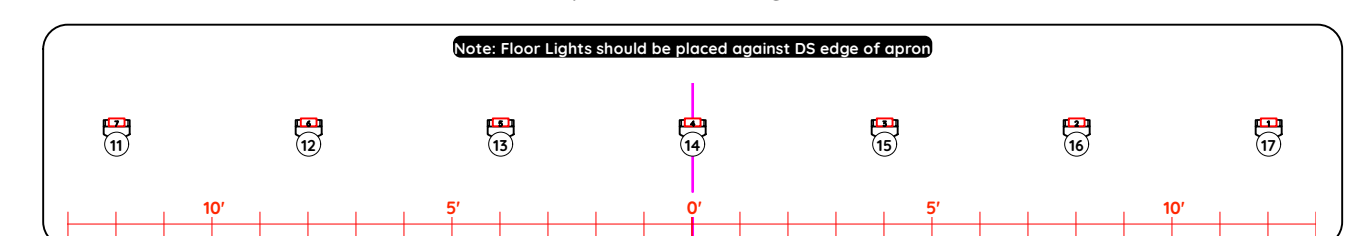

Production

Les Miserables

Venue

Rockford High School

Director:

Mikey Winslow

Set Designer:

Gayla Fox

Production Electrician:

Tommy Hickey

Date

2/25/26

Scale

1/4" = 1'

Drawn By

MDP

Revision Summary

A	Preliminary Plot	1/16/26
B	Added Vertical Positions & Color	2/14/26
C	Post Designer Run Update	2/26/26

Revision

C

Sheet #

1 / 3

Drawing Title

Lighting Ground Plan


P: MattyDPeterson@gmail.com
W: MattyDPeterson.com



Instrument Summary

- ETC Source 4 26deg
- ETC Source 4 36deg
- ETC Source 4 50deg
- ETC Source 4 70deg
- ETC Source 4 90deg
- ETC Source 4 Jr Zoom
- ETC Source 4 PAR NSP
- ETC Source 4 PAR MFL
- ETC Source 4 PAR WFL
- Altman 6in Fres
- Color Blast
- Color Force 72
- Chandelier
- Bulb Practicals
- Apollo MXR
- 7.5" 4 Leaf Barn Door
- Gobo Rotator

Typical Unit

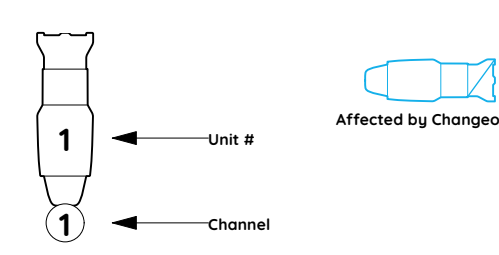

- Notes:
- All cuts of R119 and R132 can be found in the User 1 column of Lightwright
 - Circuit numbers to be determined based on current rep plot
 - All Fixtures with the same channel should occupy one circuit
 - All Bulb Practicals should be hanging 2' from grid pipes

Changover


Fixture(s)	Seagull	SFB
Chan. 331	R99	R377
Group 351	R316	L202
Chan. 261+262	G8	G9
Hanging Bulbs	Amber	Blue
Chandelier	Intermission	Changeover


Color Summary

Color	Size	Count
R15/R69	7.5"	4
R362	7.5"	6
R61	7.5"	18
R09	7.5"	18
L71	7.5"	9
L201	7.5"	3
Multi	N/A	13
R81	7.5"	2
R74	7.5"	9
R321	7.5"	10
R362	6.25"	4
N/C	6.25"	9
R08	6.25"	1
R21	6.25"	1
R85	7.5"	1
L202/R316*	7.5"	7
R363	6.25"	2
R363	7.5"	2
R54	7.5"	3
R99	7.5"	4
R331	7.5"	1
R377	7.5"	1
R377/R99*	7.5"	1
R64	7.5"	3
R51	7.5"	1

Gobo Summary

- G1: R77447 (A)
- G2: R77447 (B)
- G3: MS-2250
- G4: R33805
- G5: GAM 789
- G6: MS-2251
- G7: Clouds
- G8: MS-2251
- G9: MS-2208

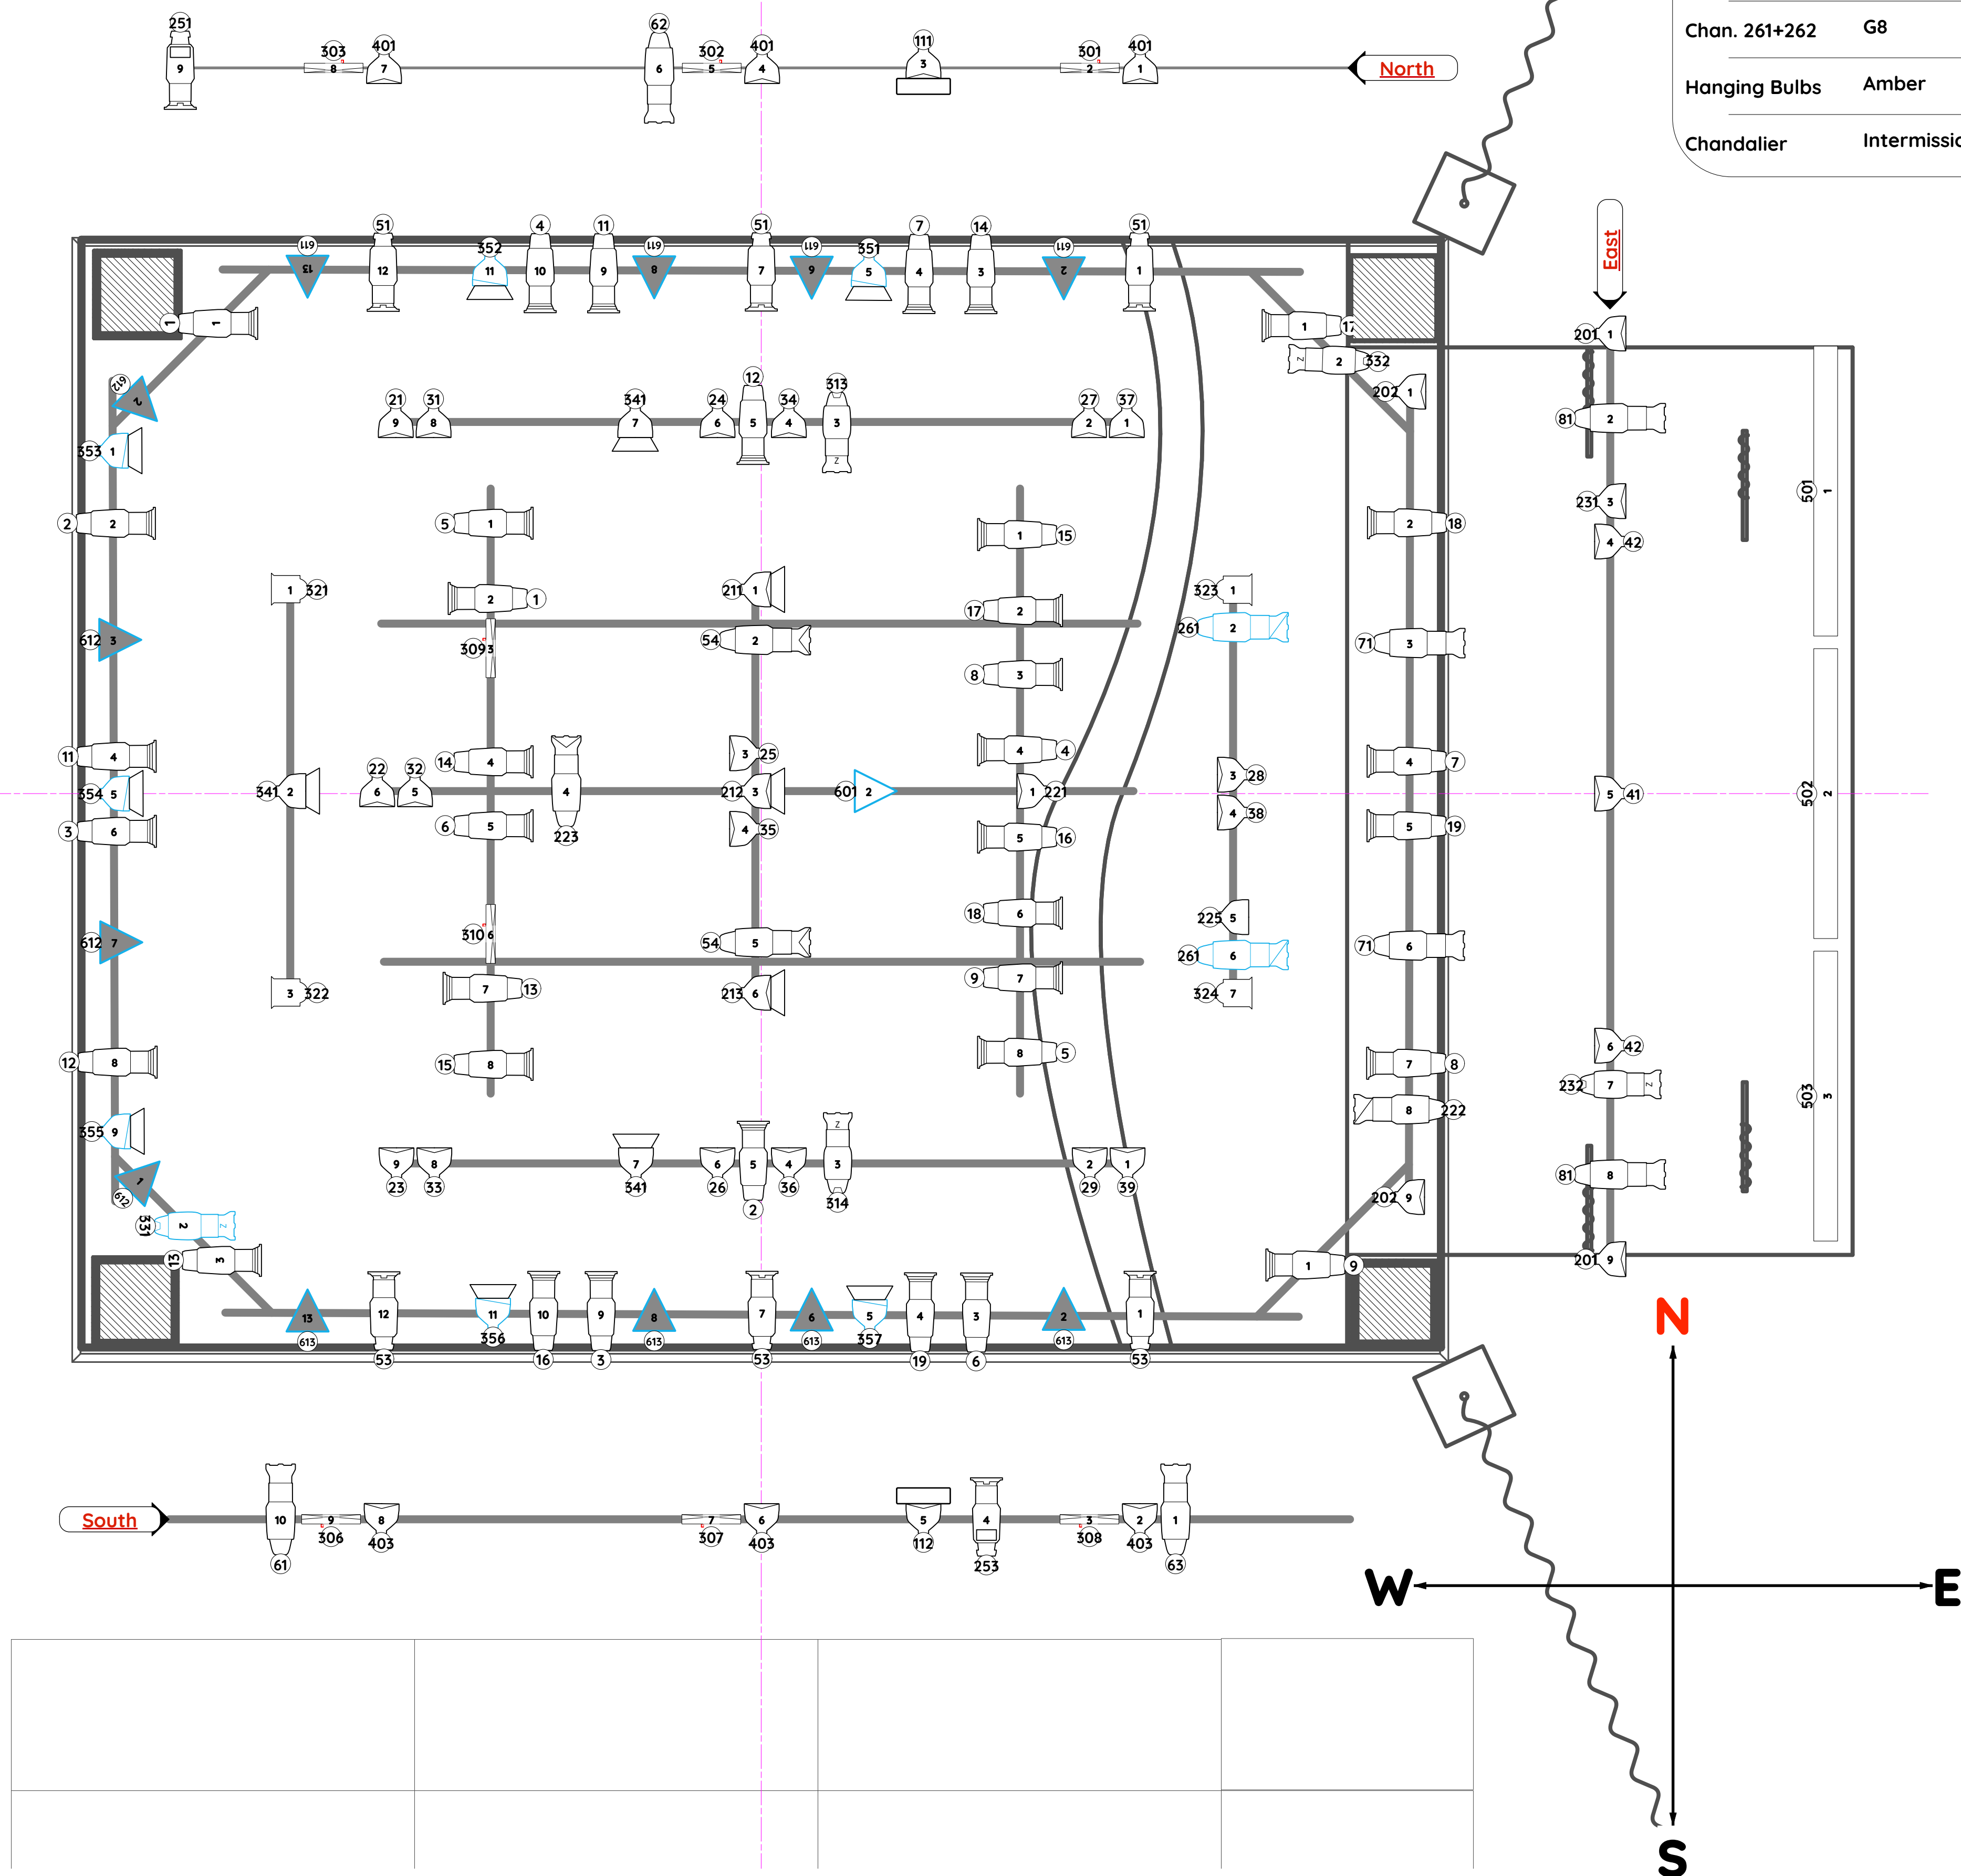

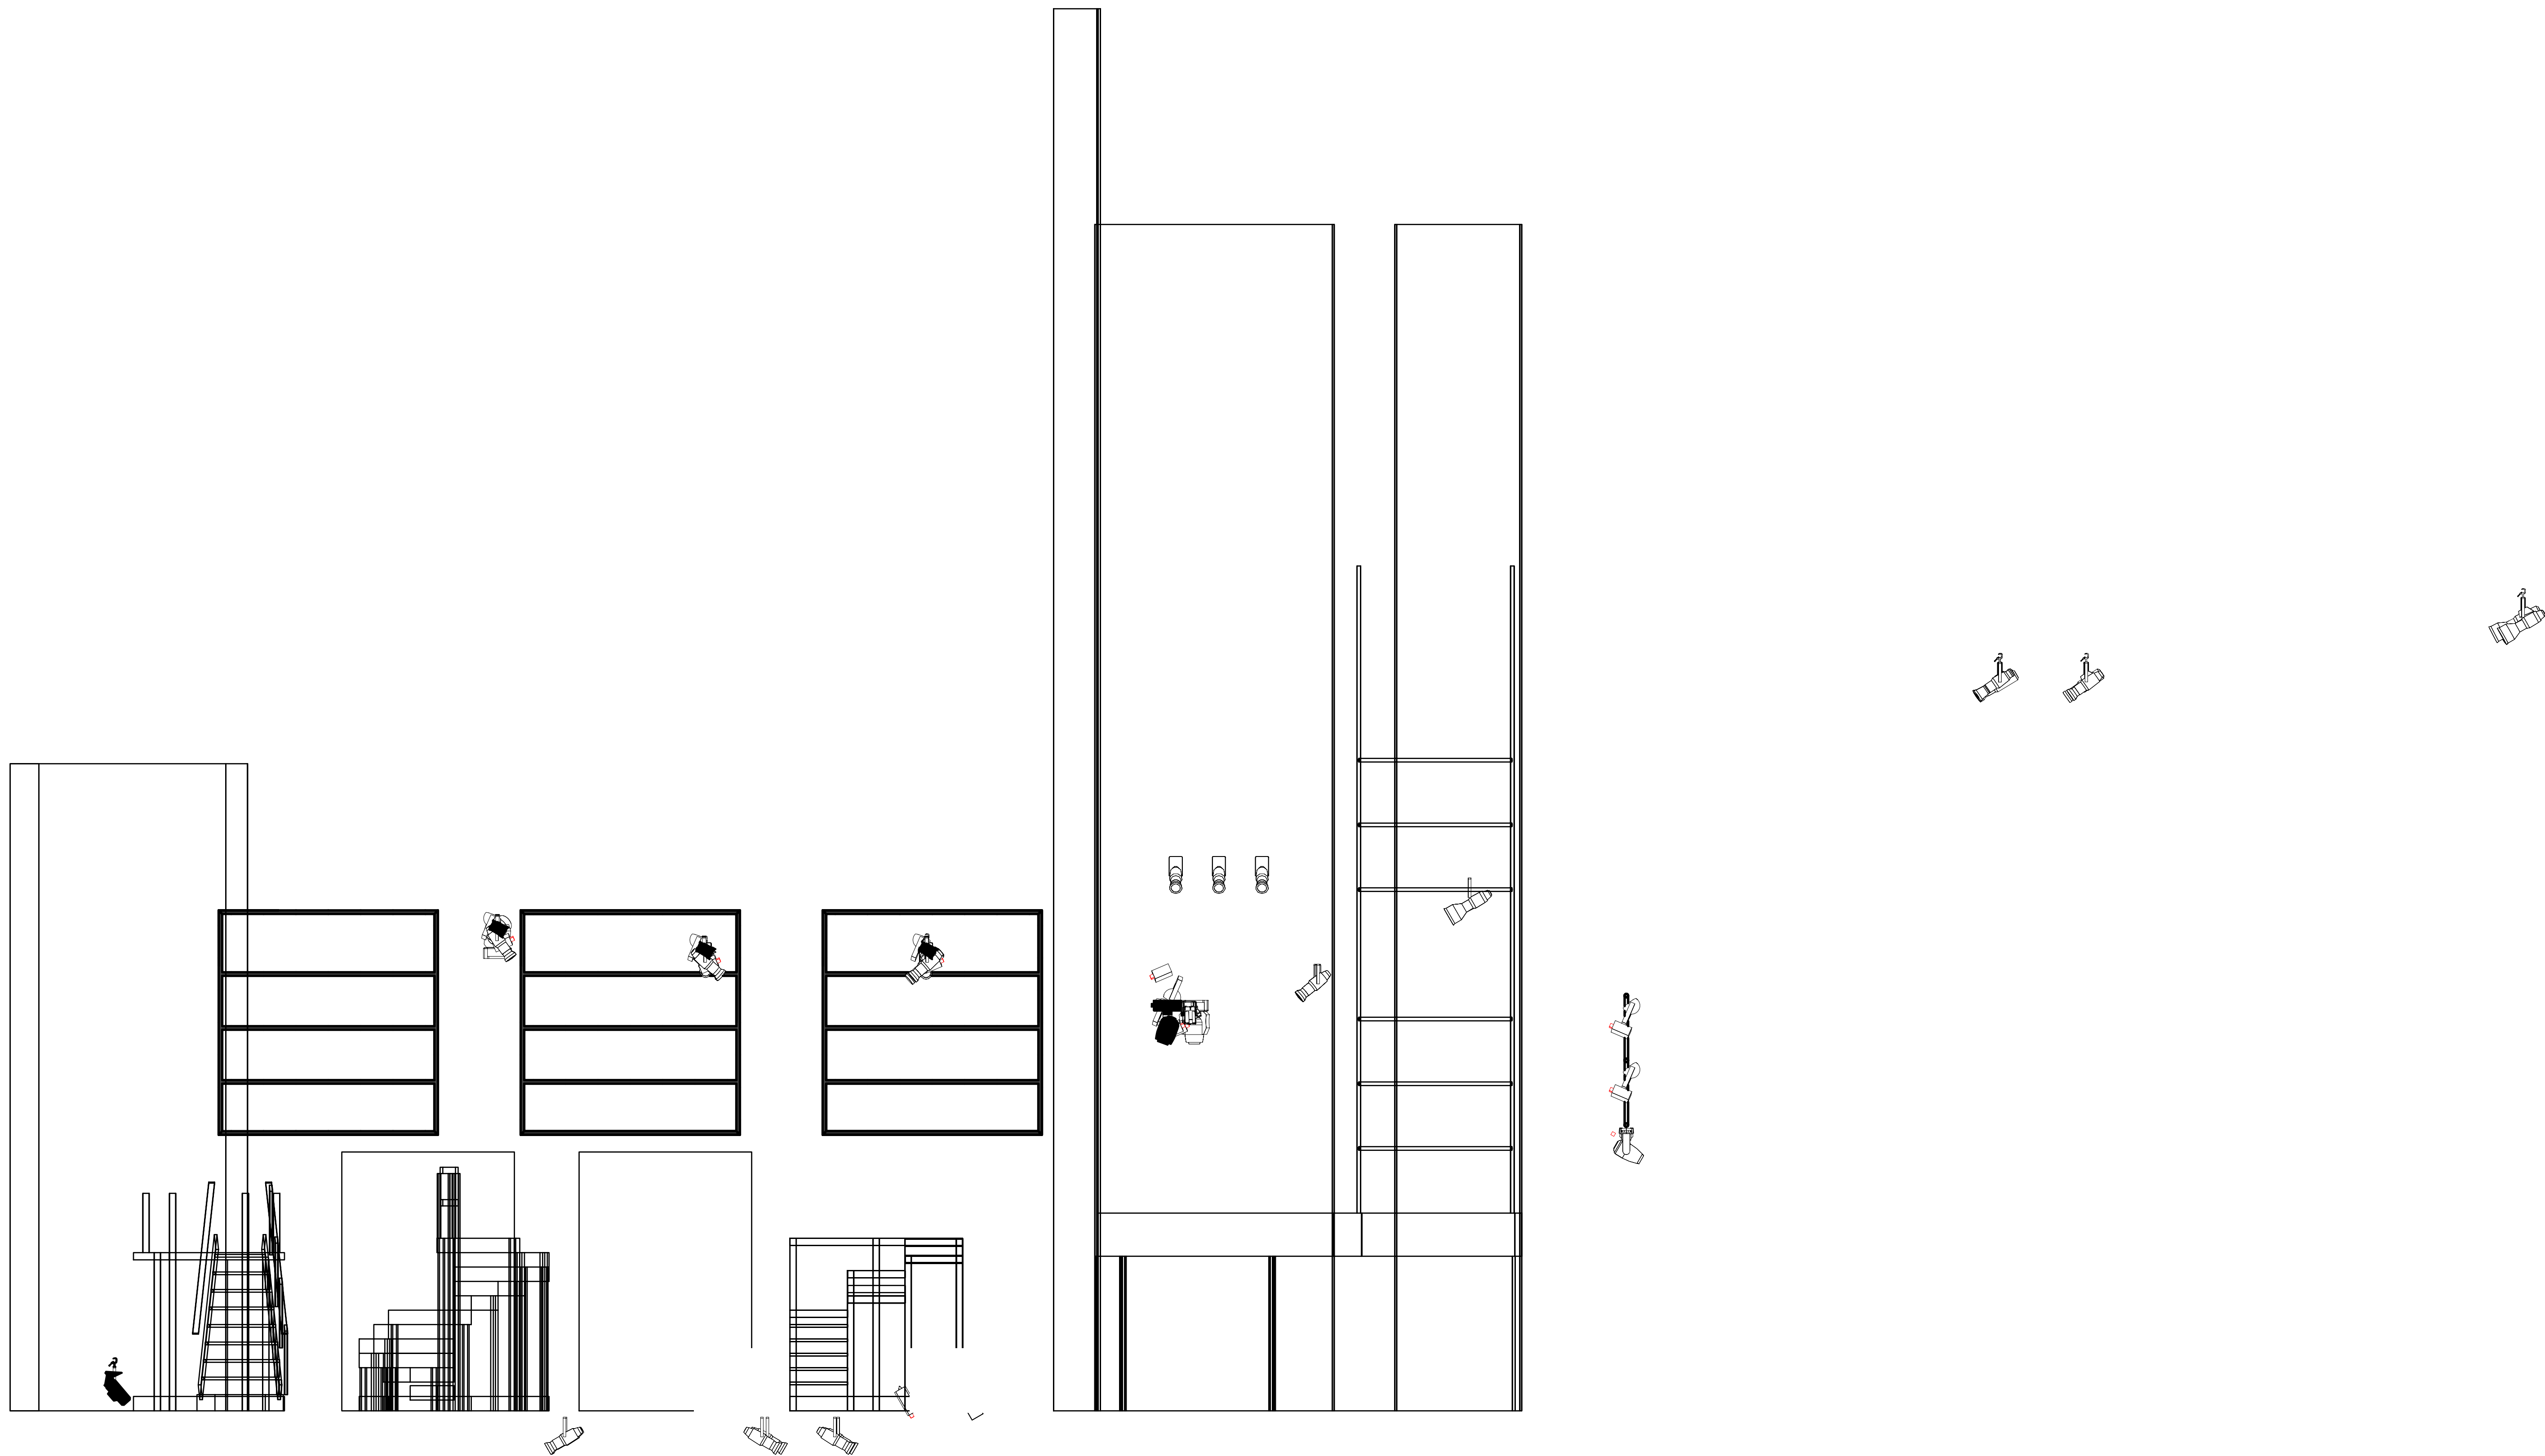

Production
Les Miserables

Venue
Rockford High School

Director: **Mikey Winslow**
Set Designer: **Gayla Fox**
Production Electrician: **Tommy Hickey**

Date
2/25/26

Scale
1/2"

Drawn By
MDP

Revision Summary	
A Preliminary Plot	1/16/26
B Added Vertical Positions & Color	2/14/26
C Post Designer Run Update	2/26/26

Revision
C

Sheet #
3^{7/3}

Drawing Title
Section View

P: MattyDPeterson@gmail.com
E: MattyDPeterson@gmail.com
W: MattyDPeterson.com





Les Misérables Magic Sheet


Rear Set Lights Color One 100s	Spots Robert Julien & ETC Source Fours	Front Wash R54 + R119	Color Front Wash ETC Source Four LED + R119
Side Texture Wash (SR) R07 + R132	Side Texture Wash (SL) R07 + R132	Apron Texture Fill R83 + R132	Side Color ETC Source Four LED
Backlight Texture R60 + R132	Top Light Wash Fusion XPARs	Rear Diags Color Fusion XPARs	Rear Diags Texture ETC Source Four LED
Cyc Ground Row ETC Source Four LED	FOH Spot Movers Aryton Diablos	Over Stage Spot Movers Mac Axiom	Over Stage Wash Movers Chauvet Rogue II

The Seagull & Stupid Fucking Bird Magic Sheet




Warm Front Light

R09 + R119

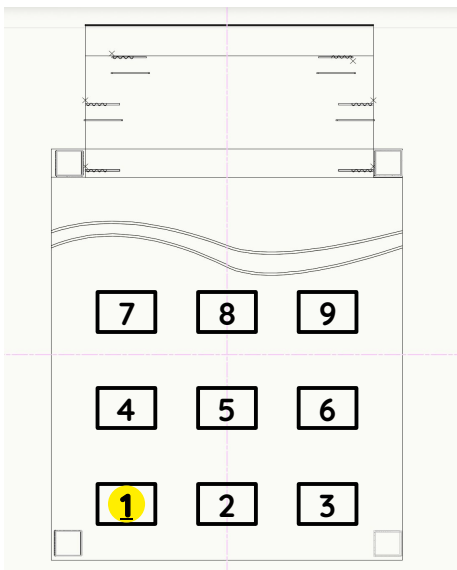


Cool Front Light

R61 + R119

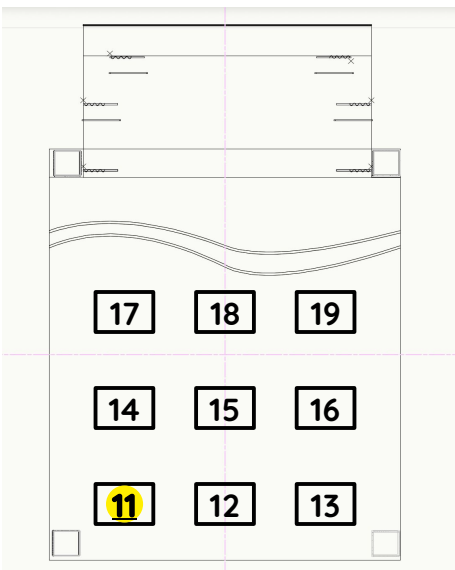


Warm Top Light

R321 + R119

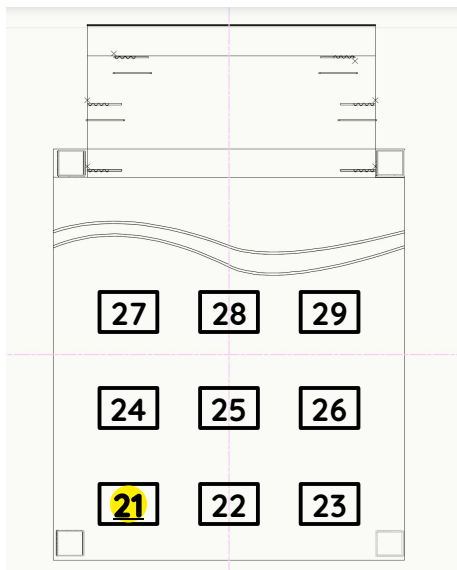


Cool Top Light

R74 + R119

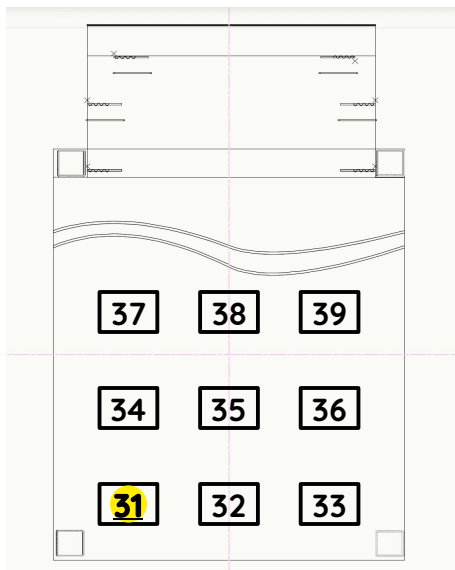

Stage Back Light


R54

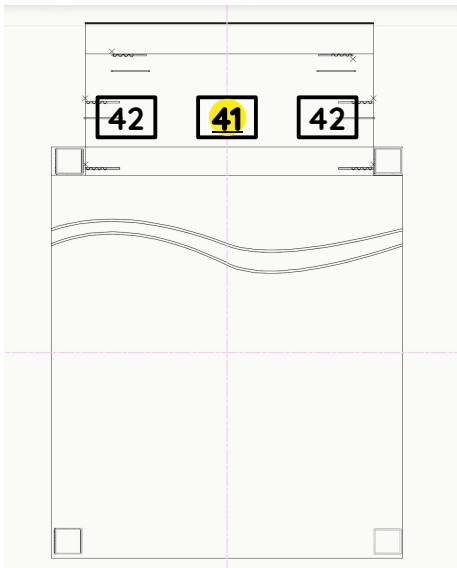

Texture Wash




R365 + R132

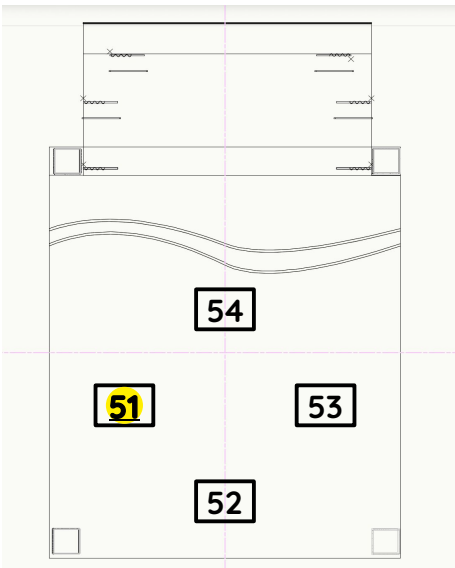


Stars Texture

N/C

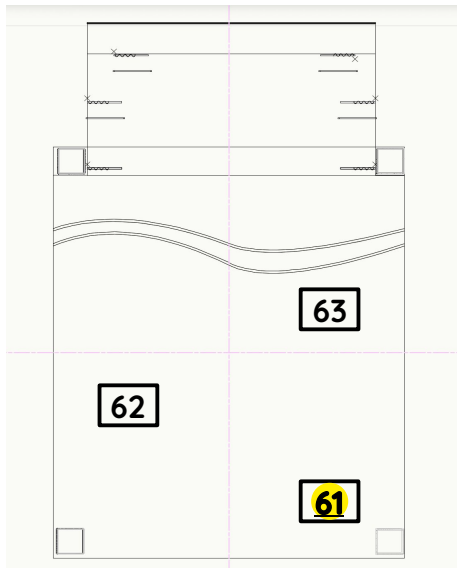


Stage Scrollers

Apollo MXR

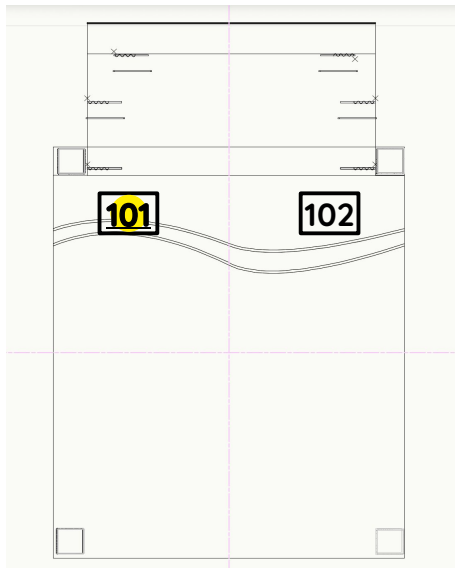


Curtain Warmer

R15/R69

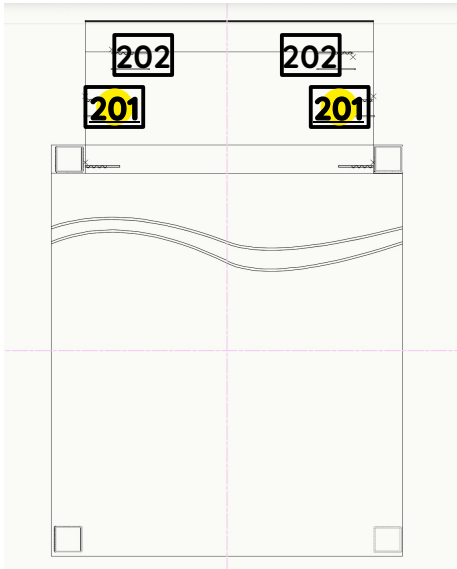

Stage Front Light


L201 + R119

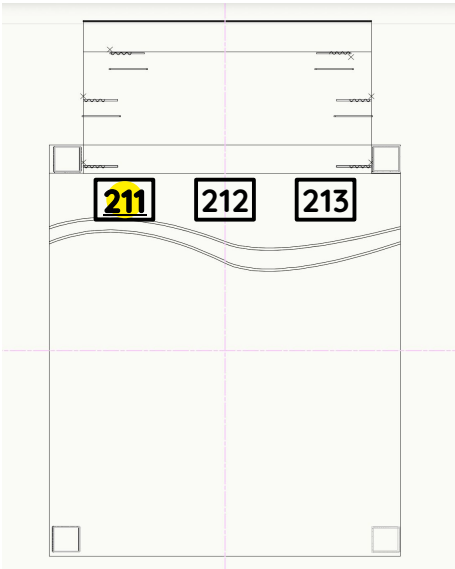

Seaglass Gobo




R363

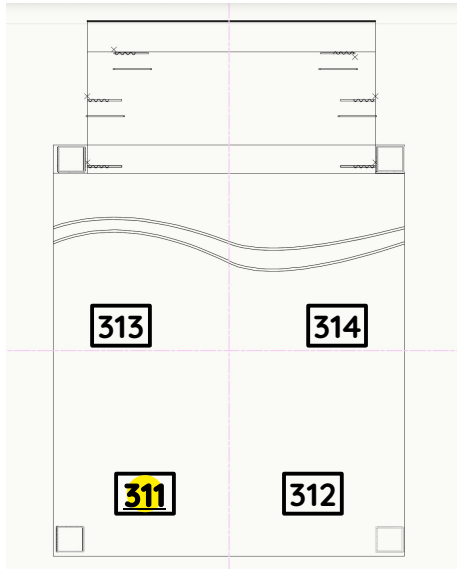

Color Wash


Phillips Color Blast TRX

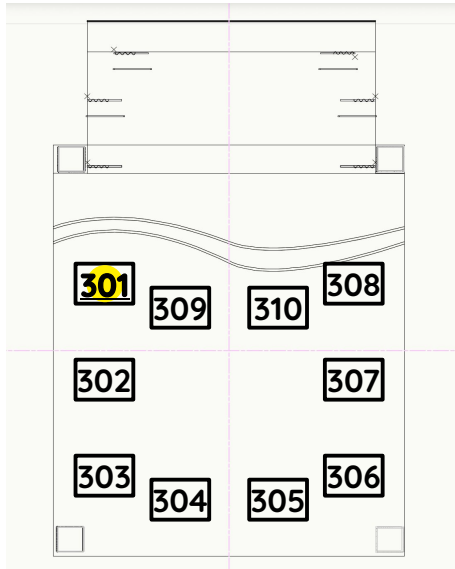

Downlight Specials


R17

L202

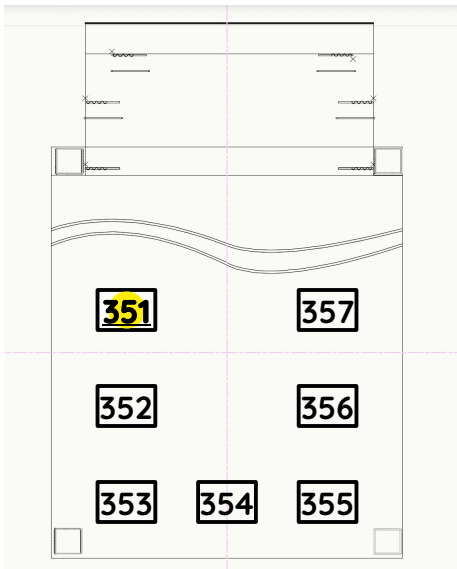


Correction Wash

L71

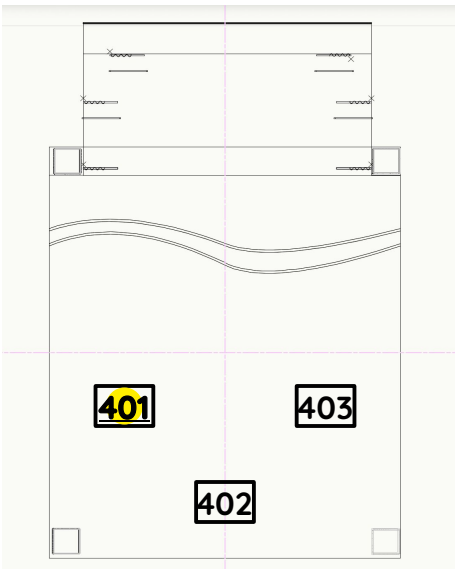

Ground Row

Color Force 72s

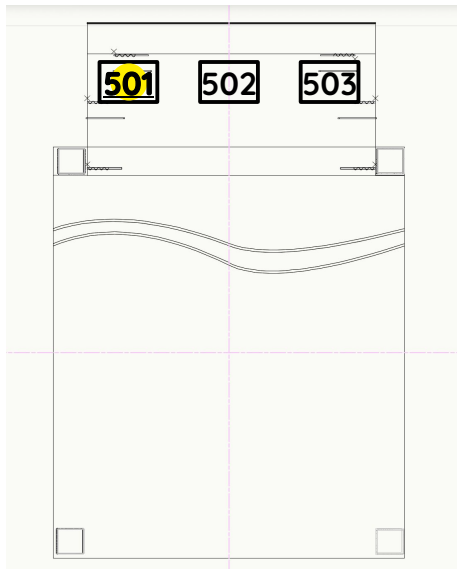

Pillar Specials

R99

